


SALON CONCEPT PLAN

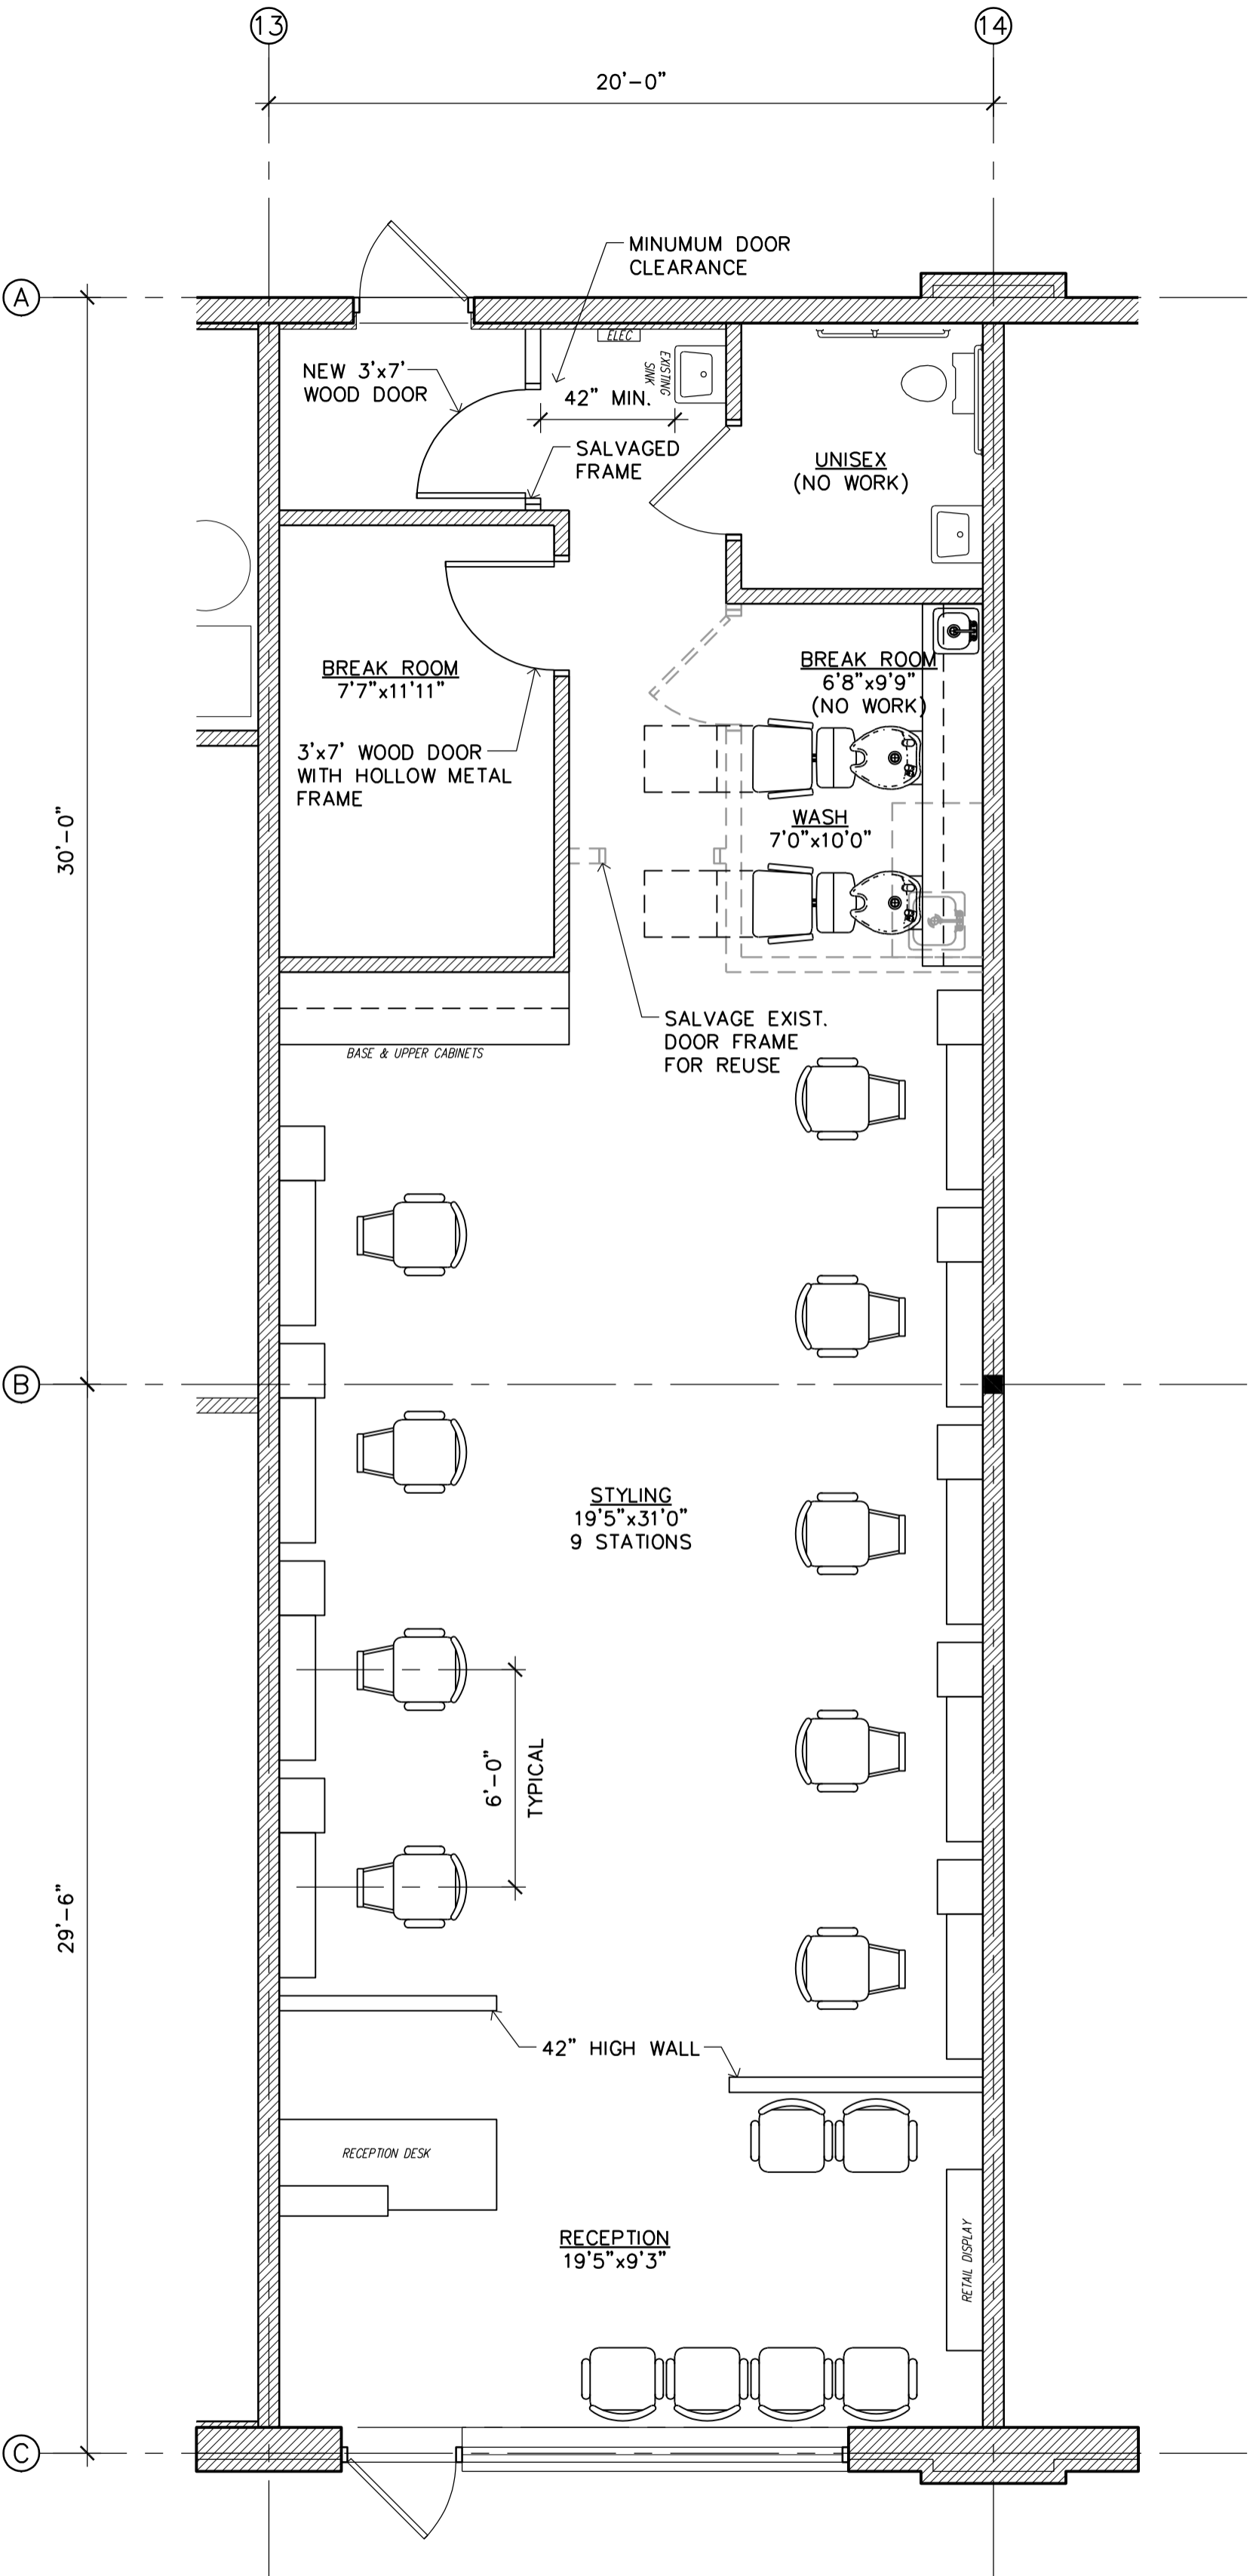

1 FLOOR PLAN
LH1 SCALE: 1/4" = 1'-0"

